
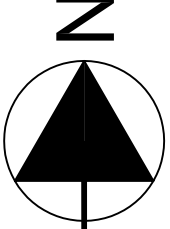


Marketing
1229 25th Street

Fire Extinguisher: 4 Total

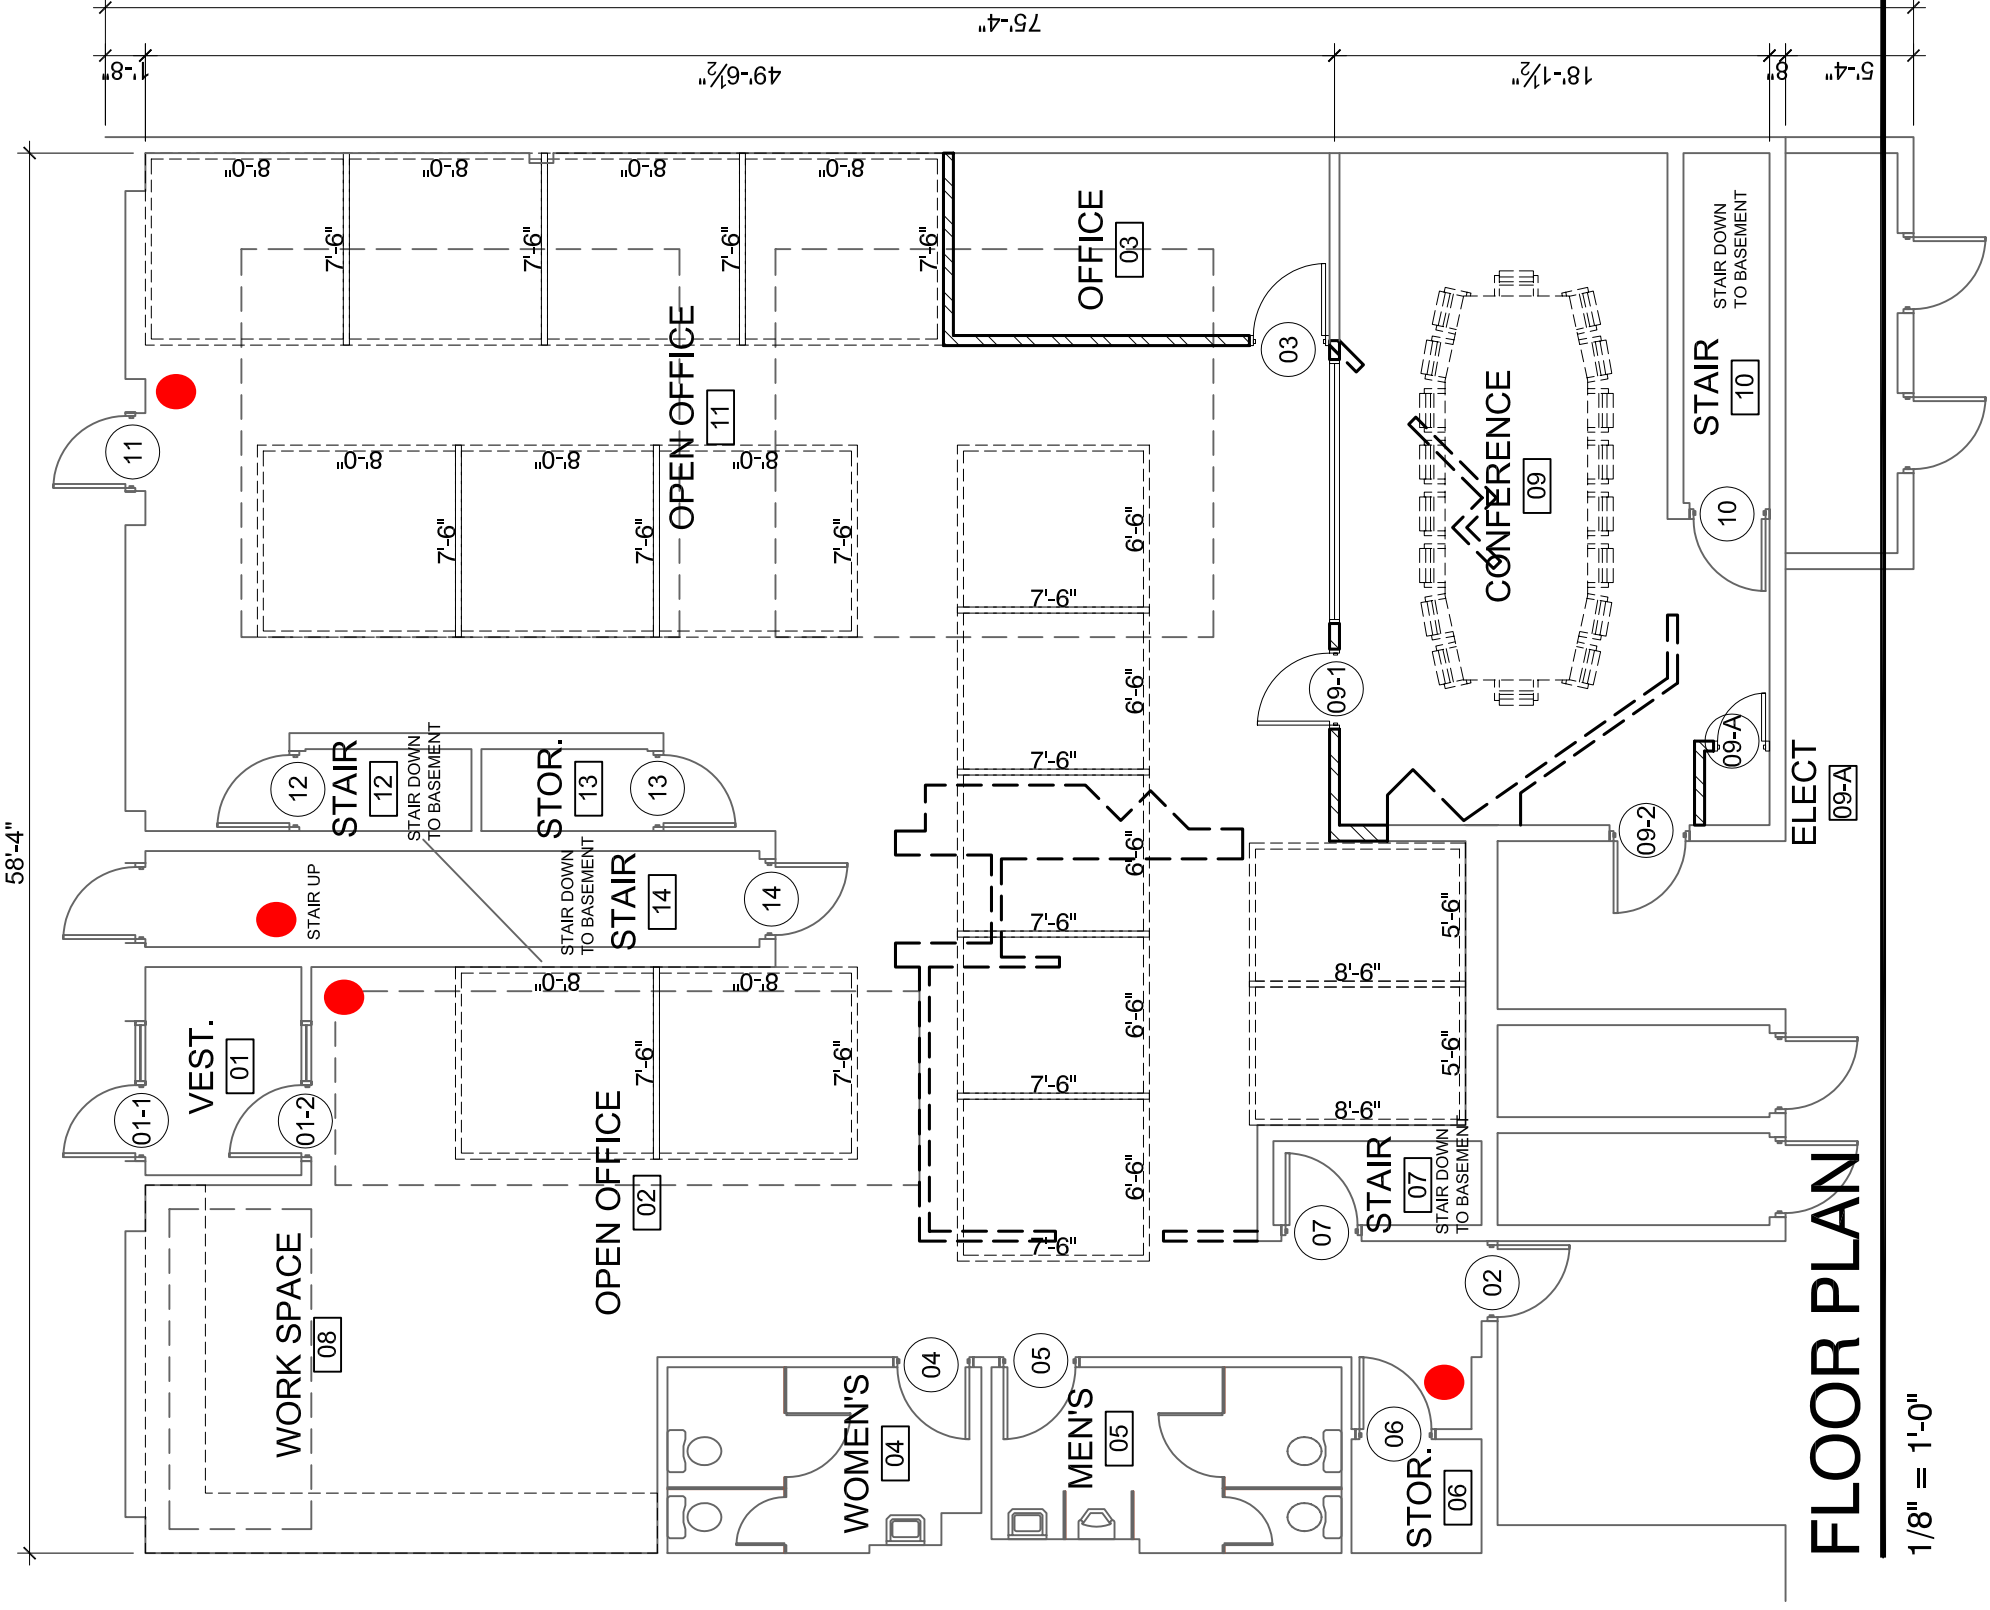

FLOOR PLAN

1/8" = 1'-0"

I HEREBY CERTIFY THAT THE PORTION OF THIS TECHNICAL
 SUBMISSION DESCRIBED BELOW WAS PREPARED BY ME OR
 UNDER MY DIRECT SUPERVISION AND RESPONSIBLE CHARGE.
 I AM A DULY REGISTERED ARCHITECT UNDER THE LAWS OF
 THE STATE OF IOWA.
 SHEETS COVERED:

SIGNED _____ DATE: _____

RUSSELL J. BITTERMAN

IOWA REG. NO. 2873