

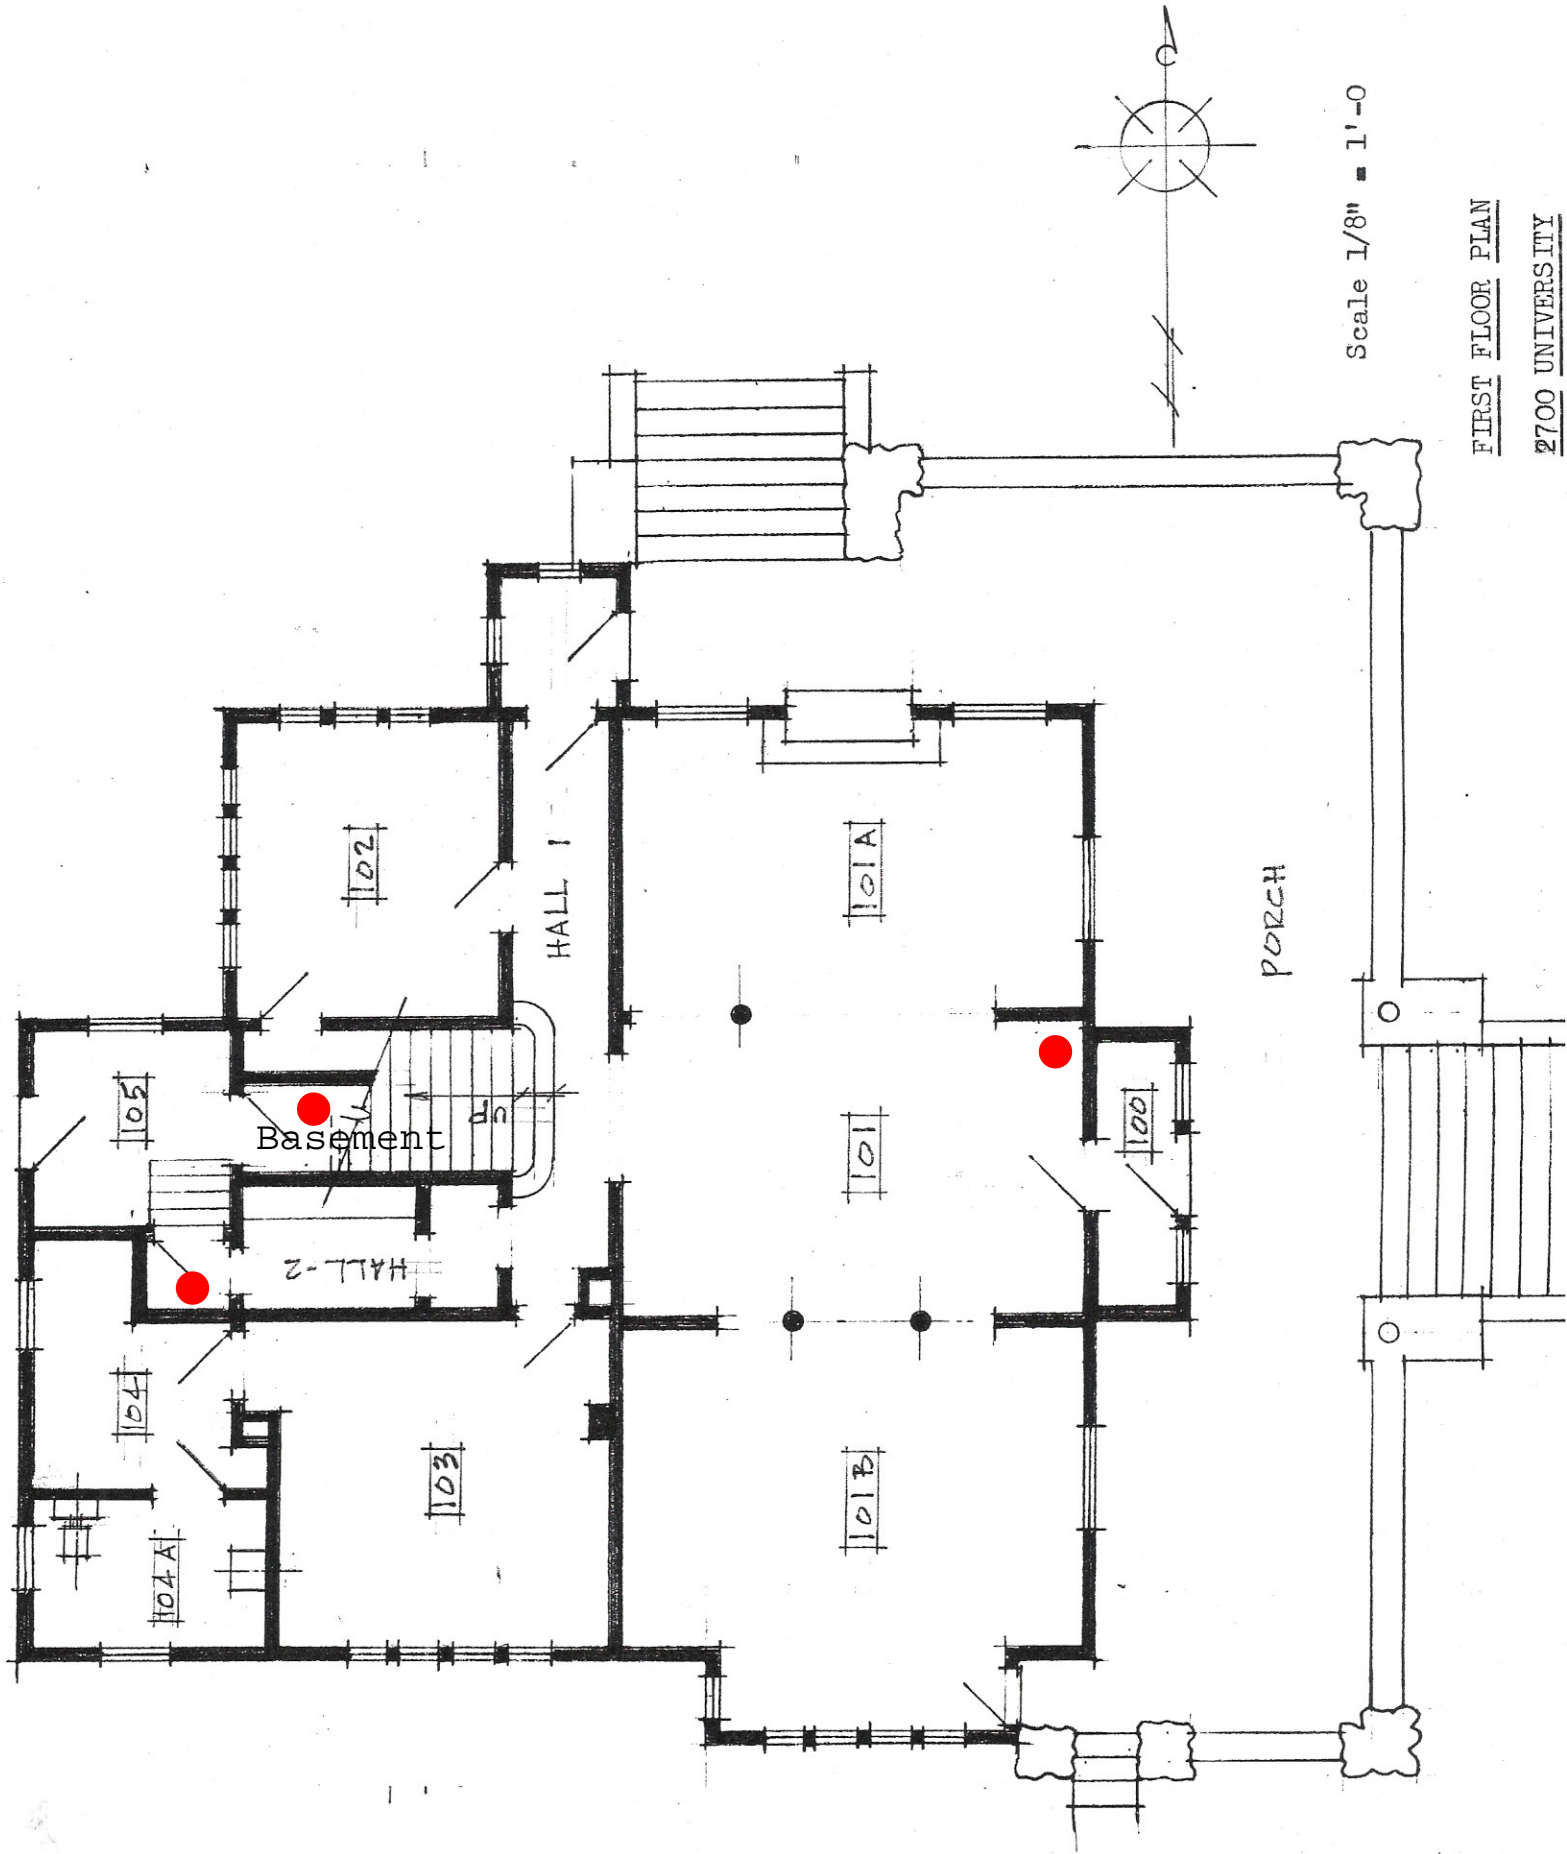


Alumni House
2700 University Avenue
Fire Extinguisher: 4 Total

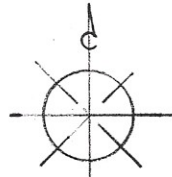

Scale 1/8" = 1'-0"



FIRST FLOOR PLAN
2700 UNIVERSITY

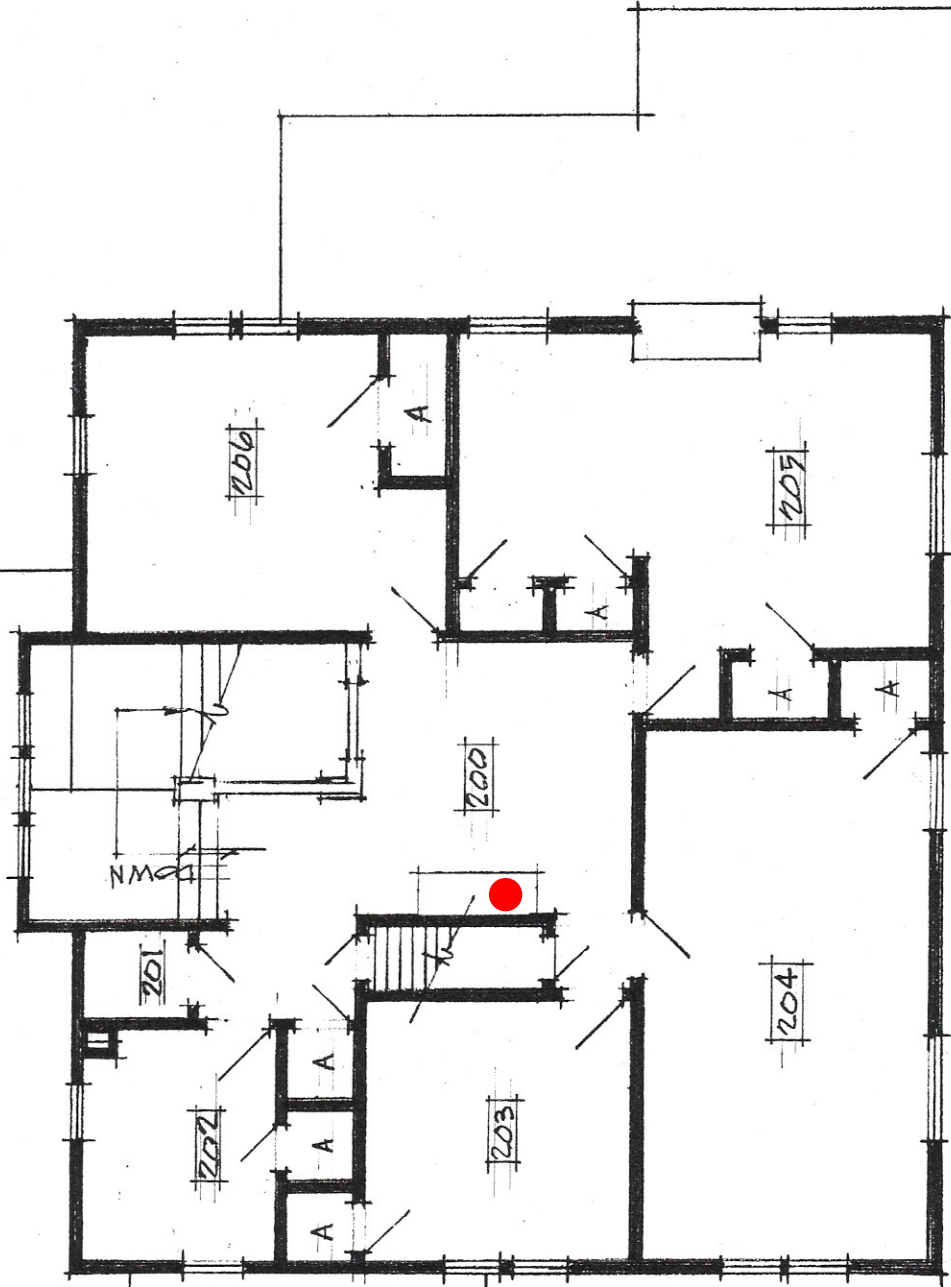

Scale 1/8" = 1'-0"

SECOND FLOOR PLAN

2700 UNIVERSITY

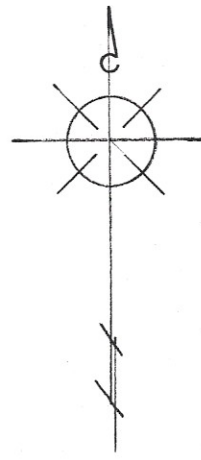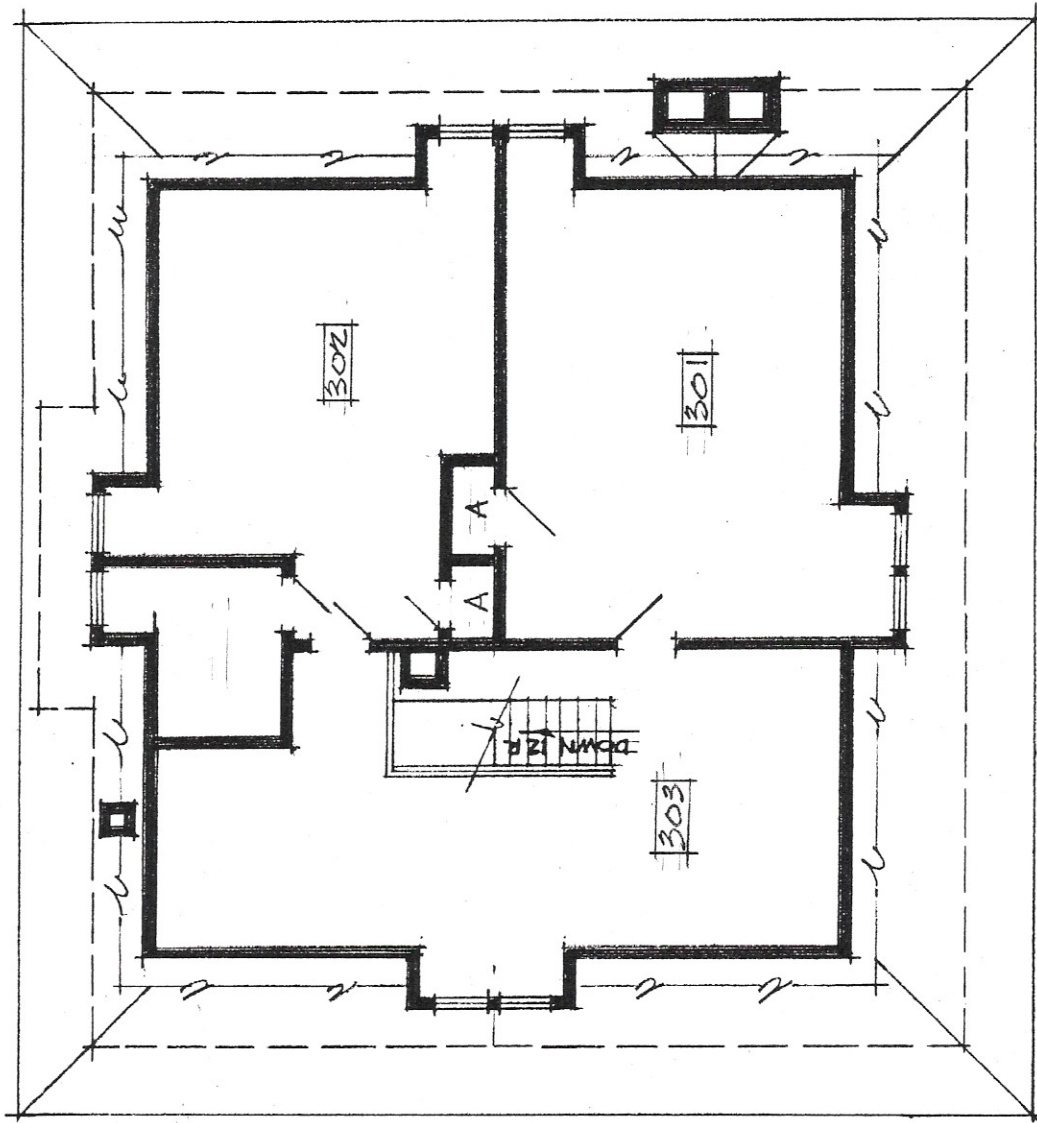

Scale 1/8" = 1'-0"

THIRD FLOOR PLAN

2700 UNIVERSITY