





Old Main  
2507 University Avenue

Fire Extinguisher: 8 Total

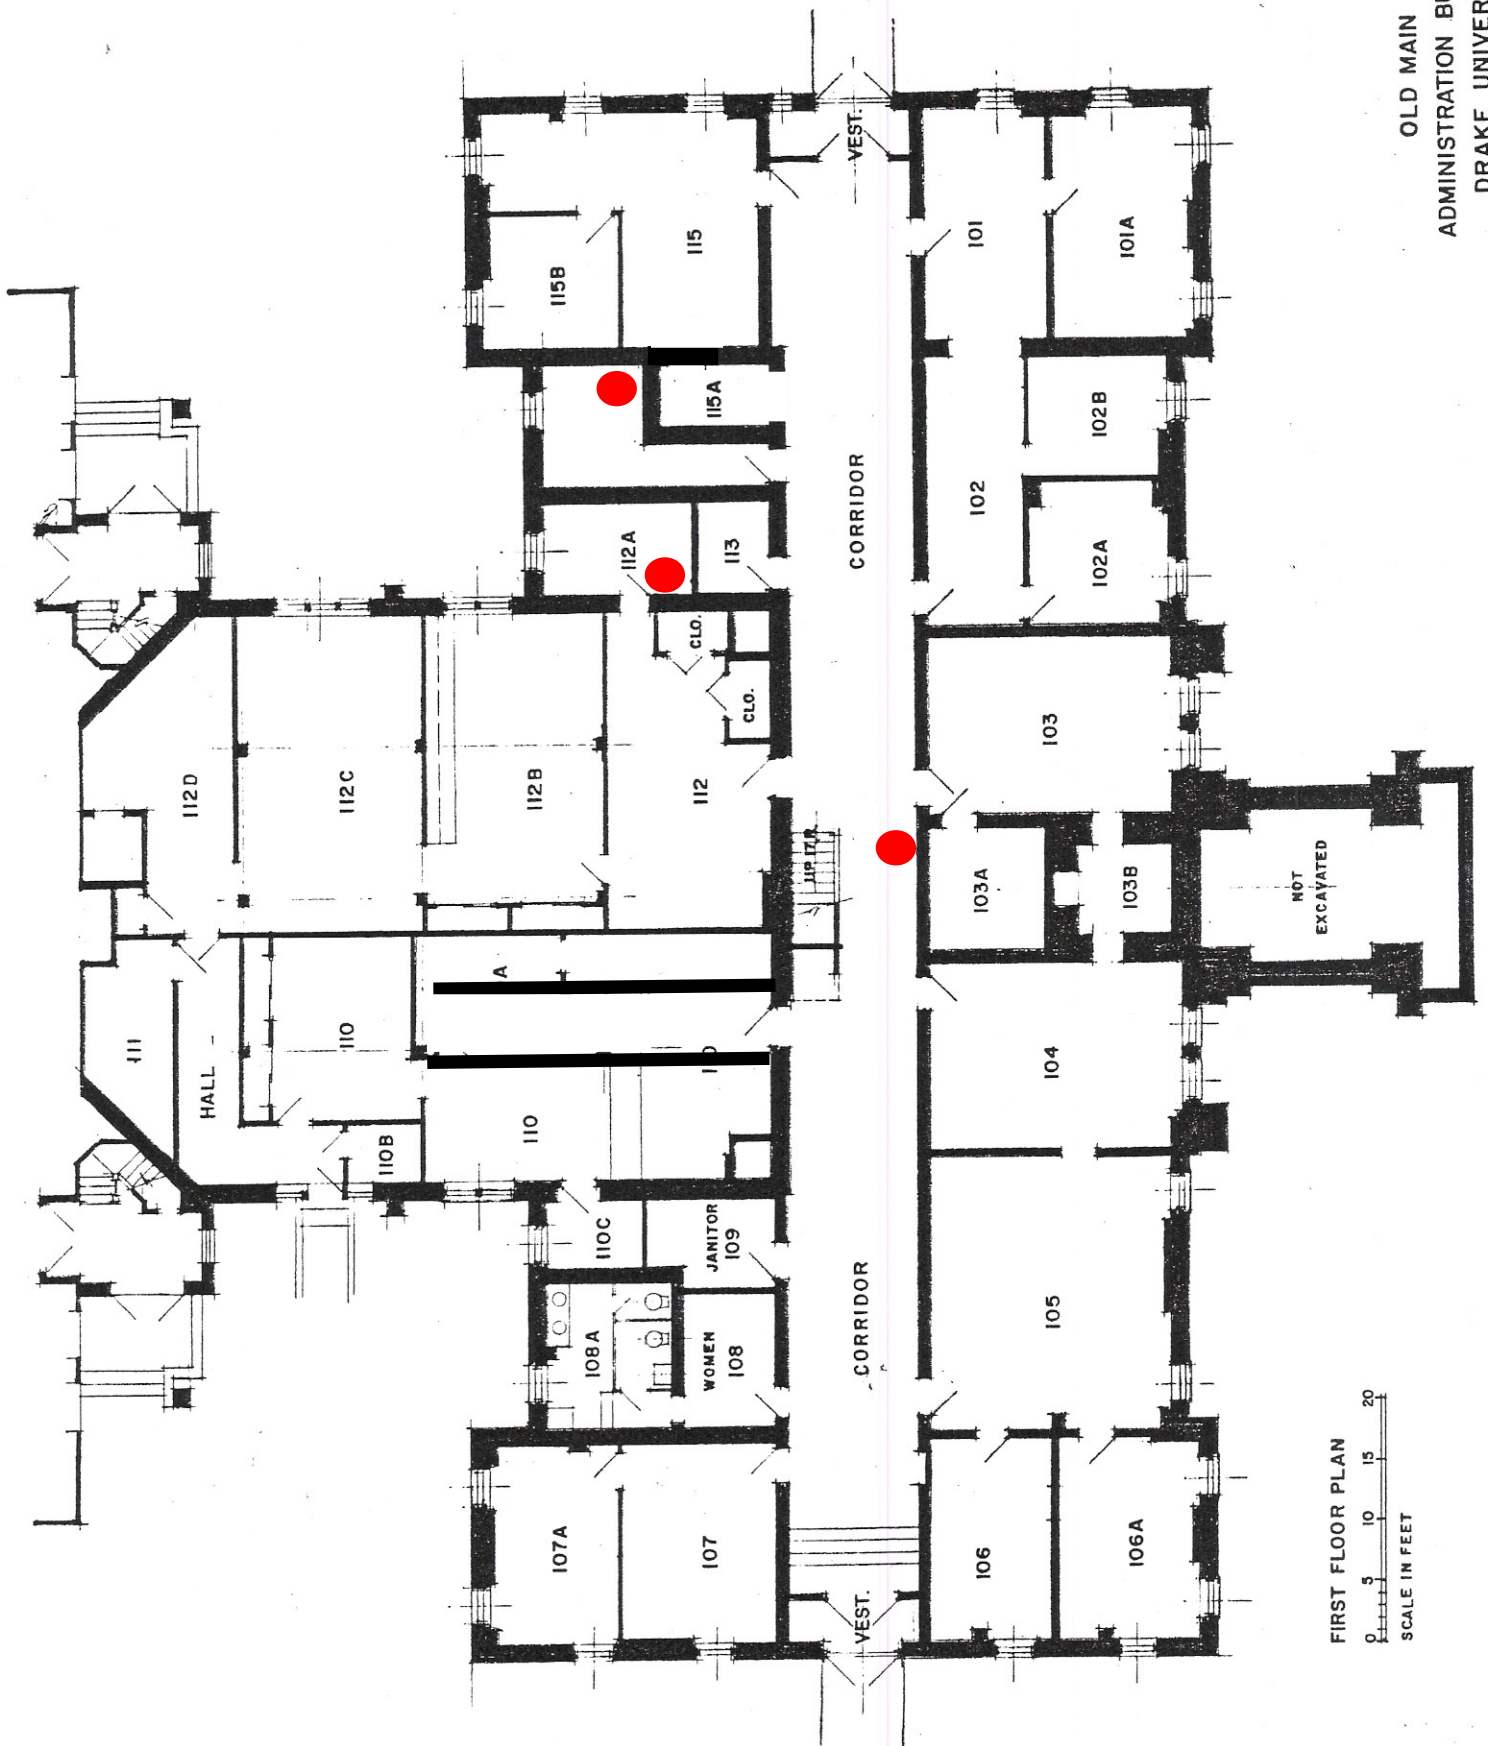


FIRST FLOOR PLAN

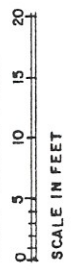

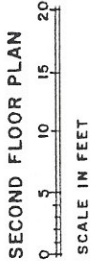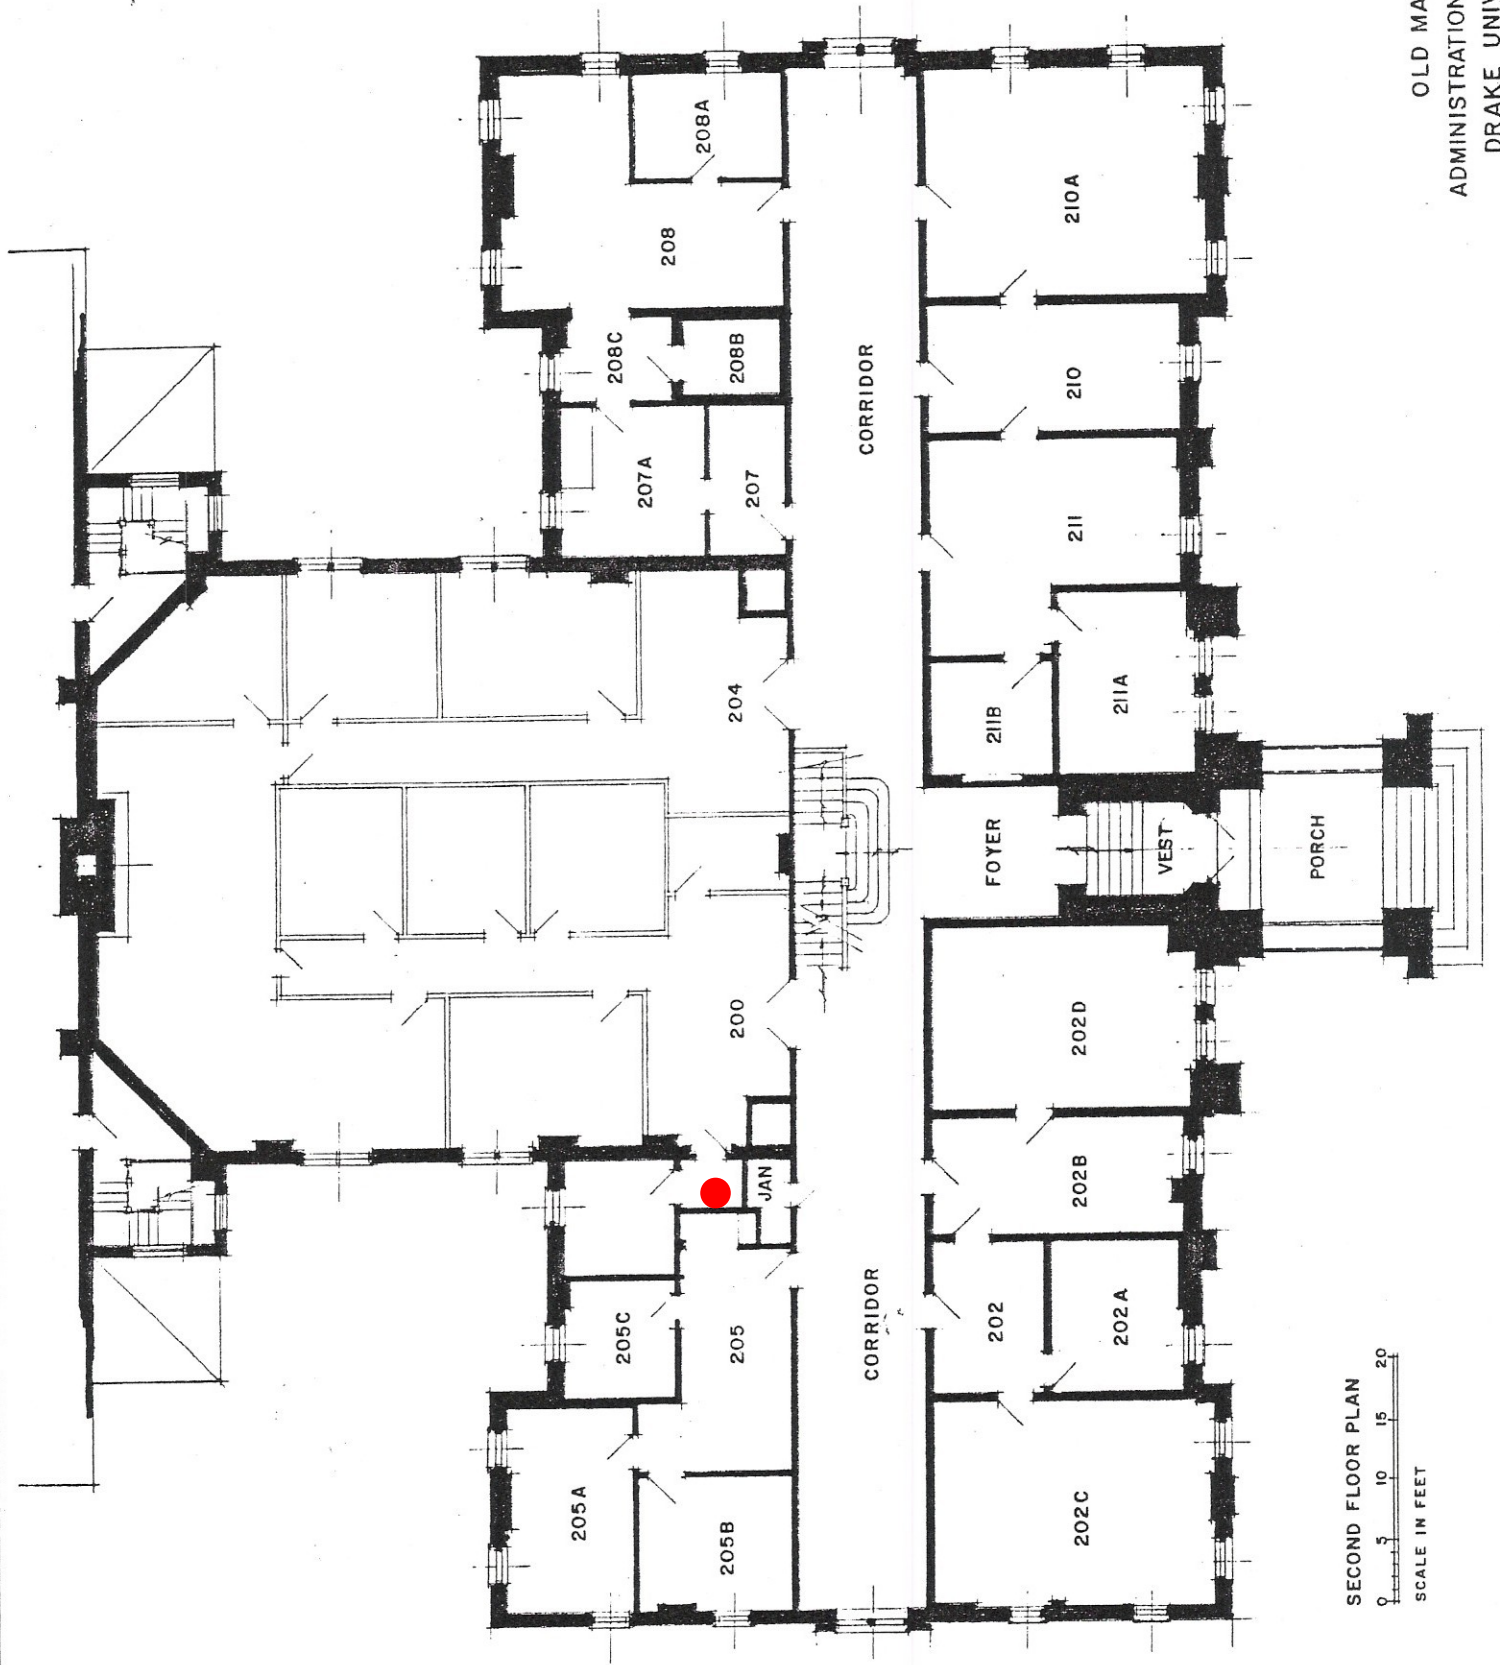

SECOND FLOOR PLAN



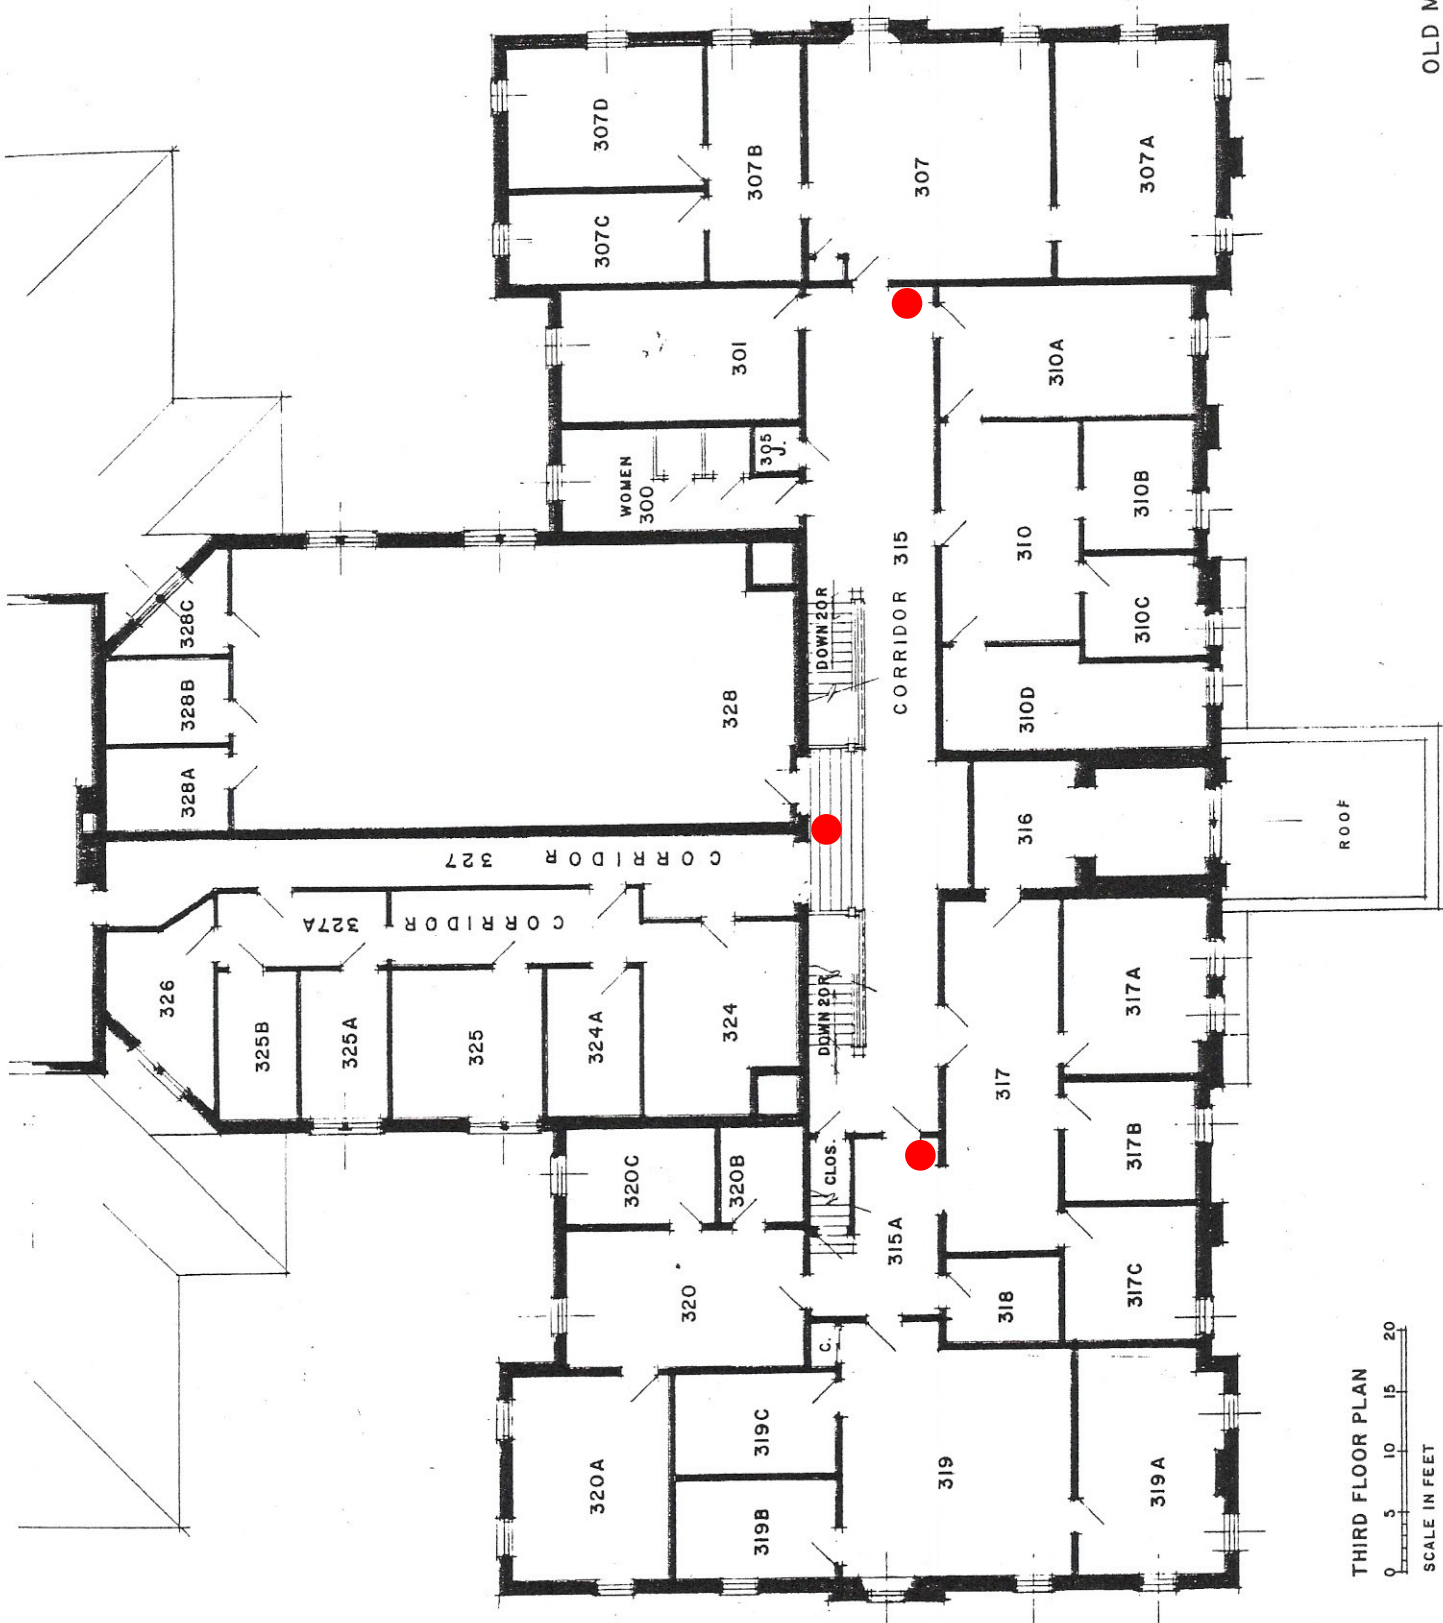

THIRD FLOOR PLAN  
0 5 10 15 20  
SCALE IN FEET




Sheslow Auditorium  
2521 University Avenue  
North End of Old Main


Fire Extinguisher: 6 Total

- 1 - Lobby Area: North wall across  
from women's restrooms.
- 1 - Lobby Area: NW mechanical room.
- 1 - Lobby Area: NE mechanical room.
- 1 - Basement-under Sheslow: South wall  
by men's restroom.
- 1 - Behind Stage: West side.
- 1 - Behind Stage: East side.



*Shelton*  
**OLD MAIN AUDITORIUM  
 DRAKE UNIVERSITY**

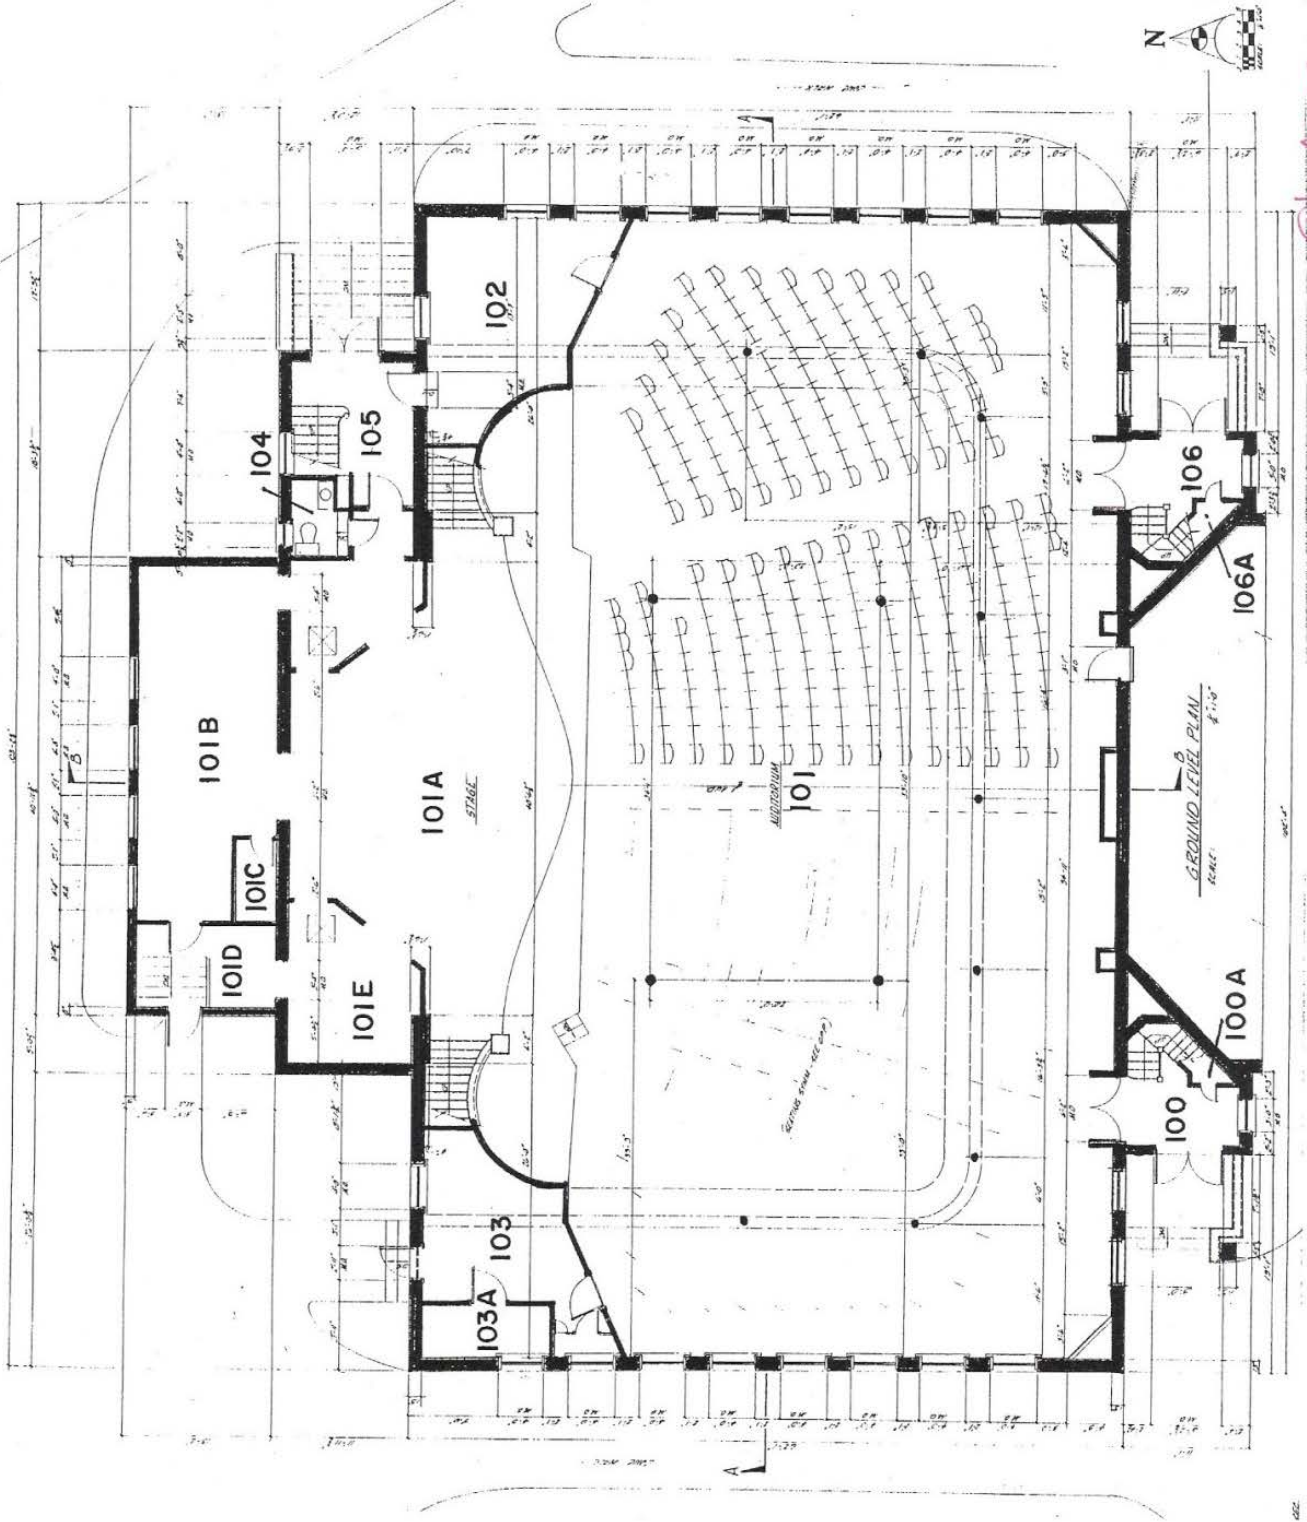

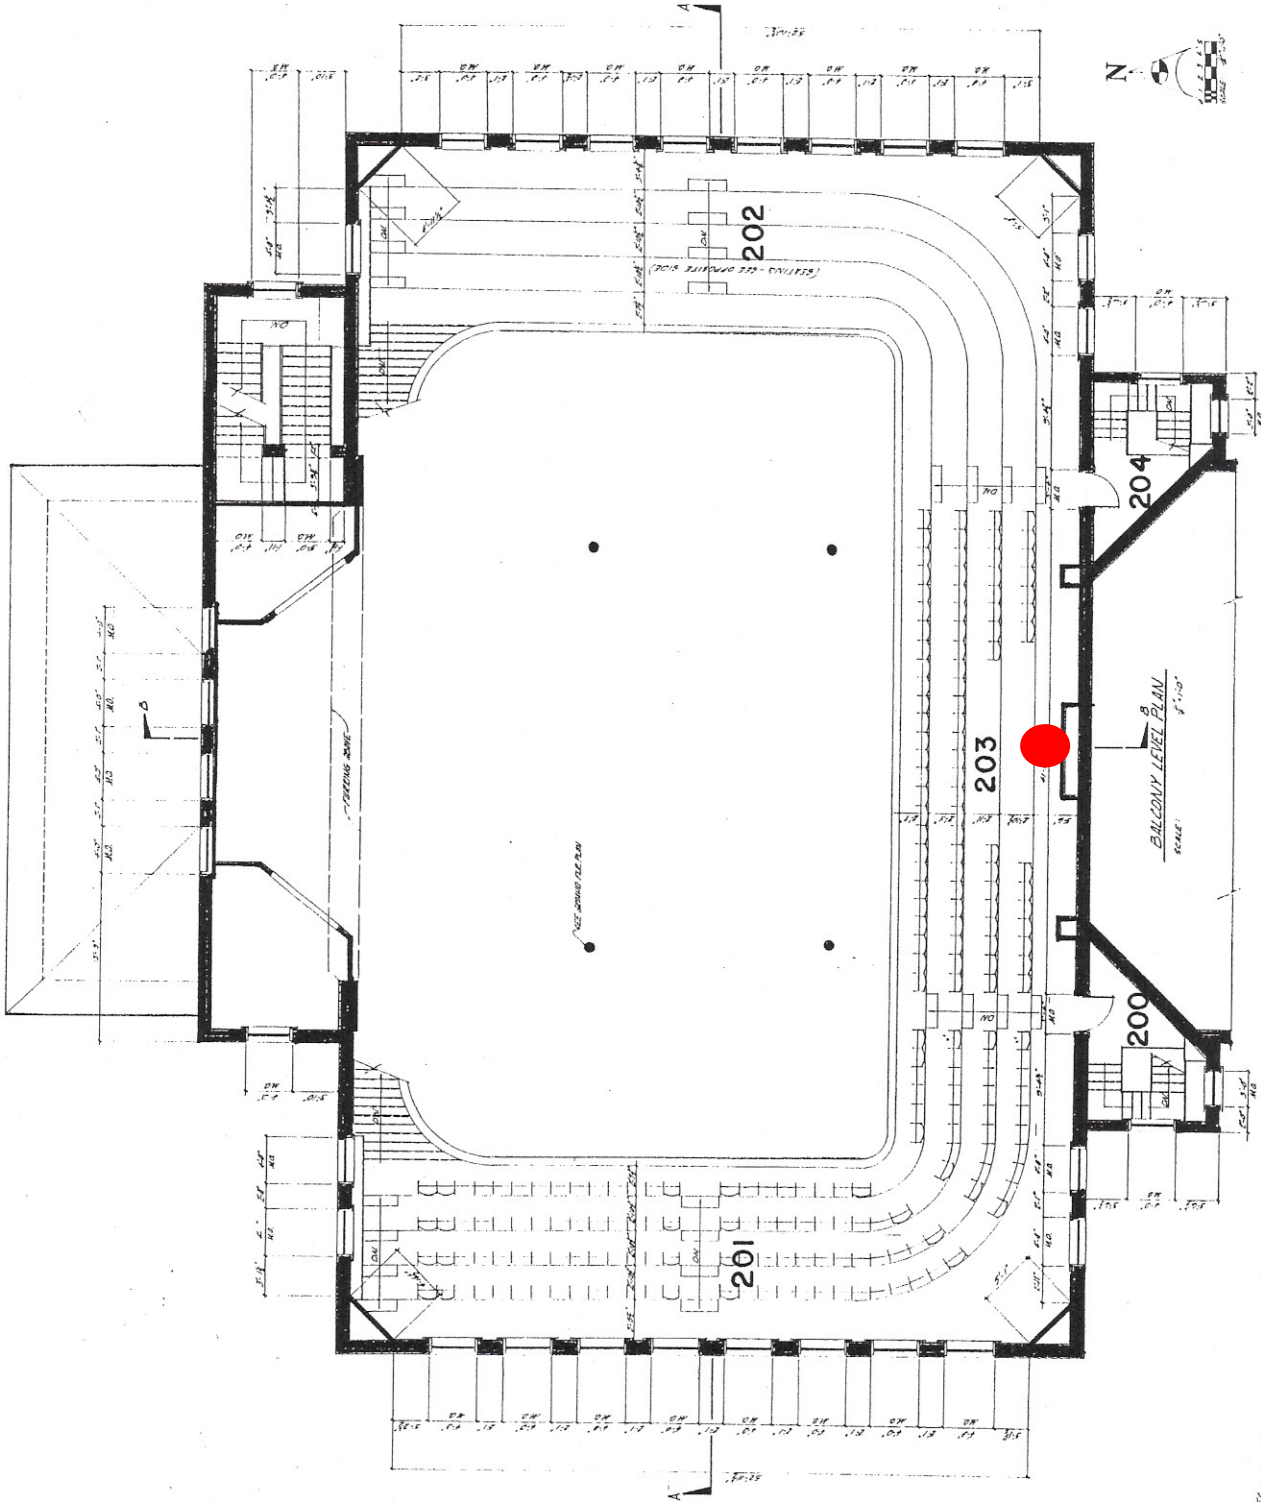

OLD MAIN AUDITORIUM  
DRAKE UNIVERSITY