


Stadium
2719 Forest Avenue
Fire Extinguisher: 14 Total



Generator Room
under Stadium
seating

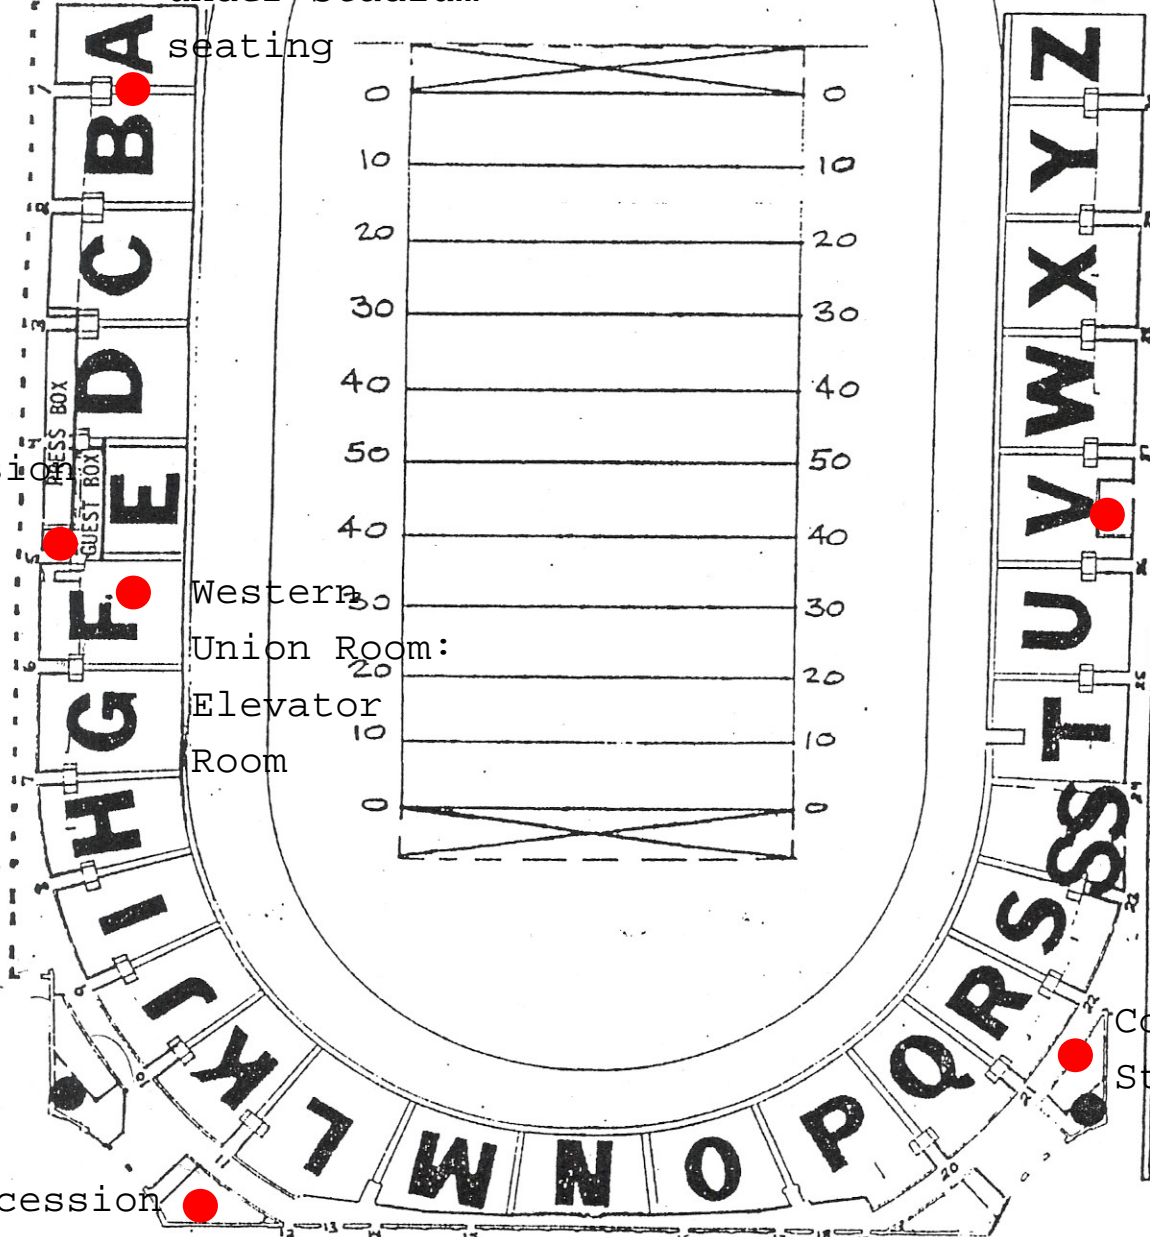


Concession Stand

Concession Stand

Concession Stand


Concession Stand

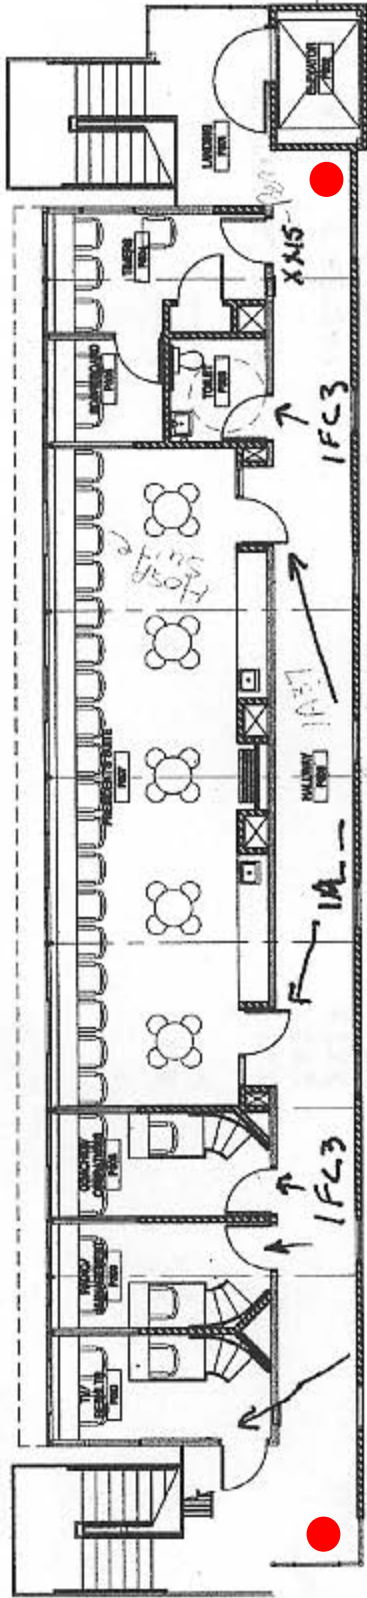

DRAKE STADIUM RENOVATION - PHASE ONE
 PRESS BOX
 RDG 20282.04 12/6/05

B5 $\frac{1}{8"} = 1'-0"$ **UPPER LEVEL PLAN**  NORTH


X.X.15 during relays + State - build IFC3

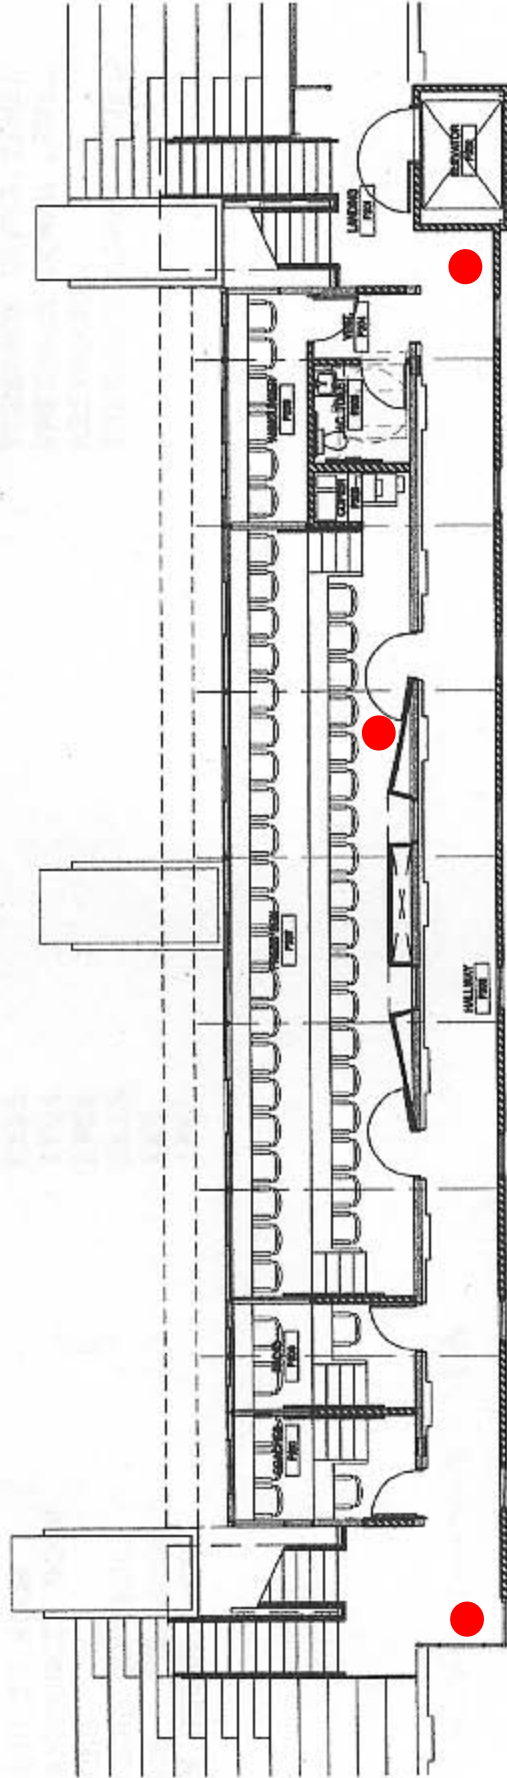

A5 $\frac{1}{8"} = 1'-0"$ **LOWER LEVEL PLAN**  NORTH

All IFC3 Lower

Concessions v.2.0

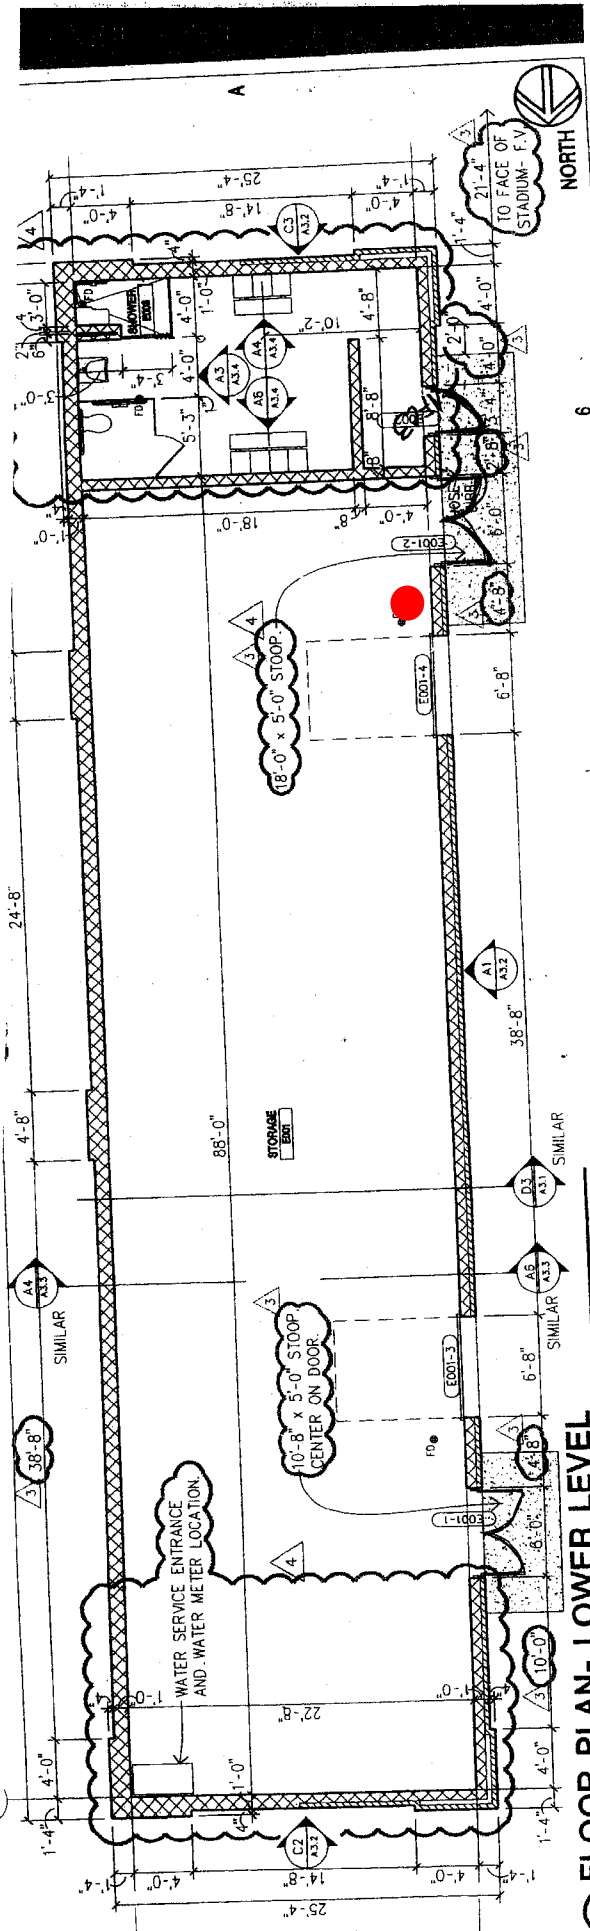

A4 FLOOR PLAN - LOWER LEVEL

1/8" = 1'-0"

EAST SUPPORT BUILDING

6


6



FR-1FC3

137
06/11/73

C4 REFLECTED CEILING PLAN- LOWER LEVEL
WEST SUPPORT BUILDING

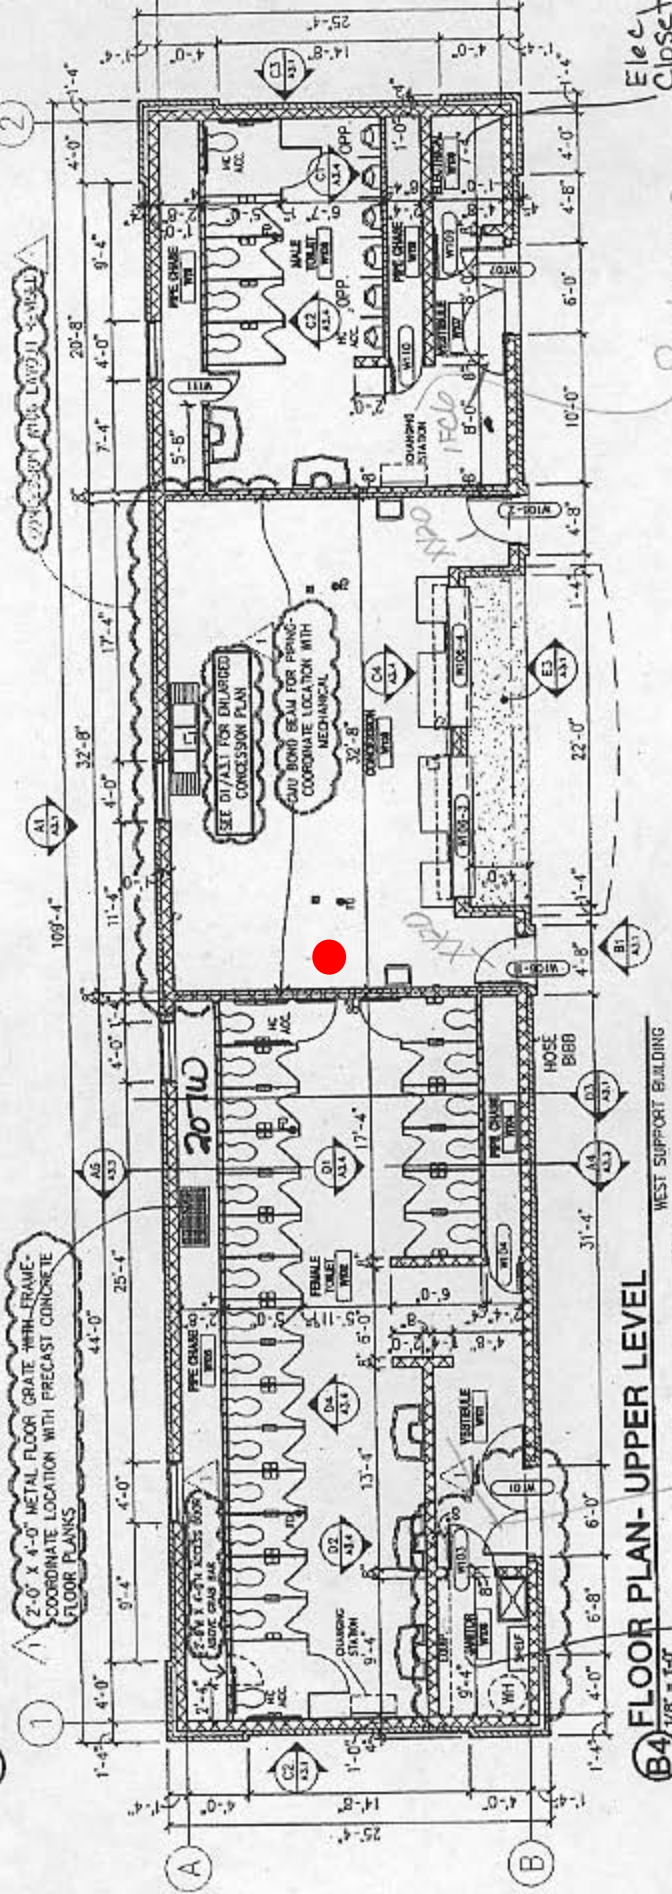

B4 FLOOR PLAN- UPPER LEVEL
WEST SUPPORT BUILDING