



Fitch Hall
1347 28th Street
Fire Extinguisher: Total 10

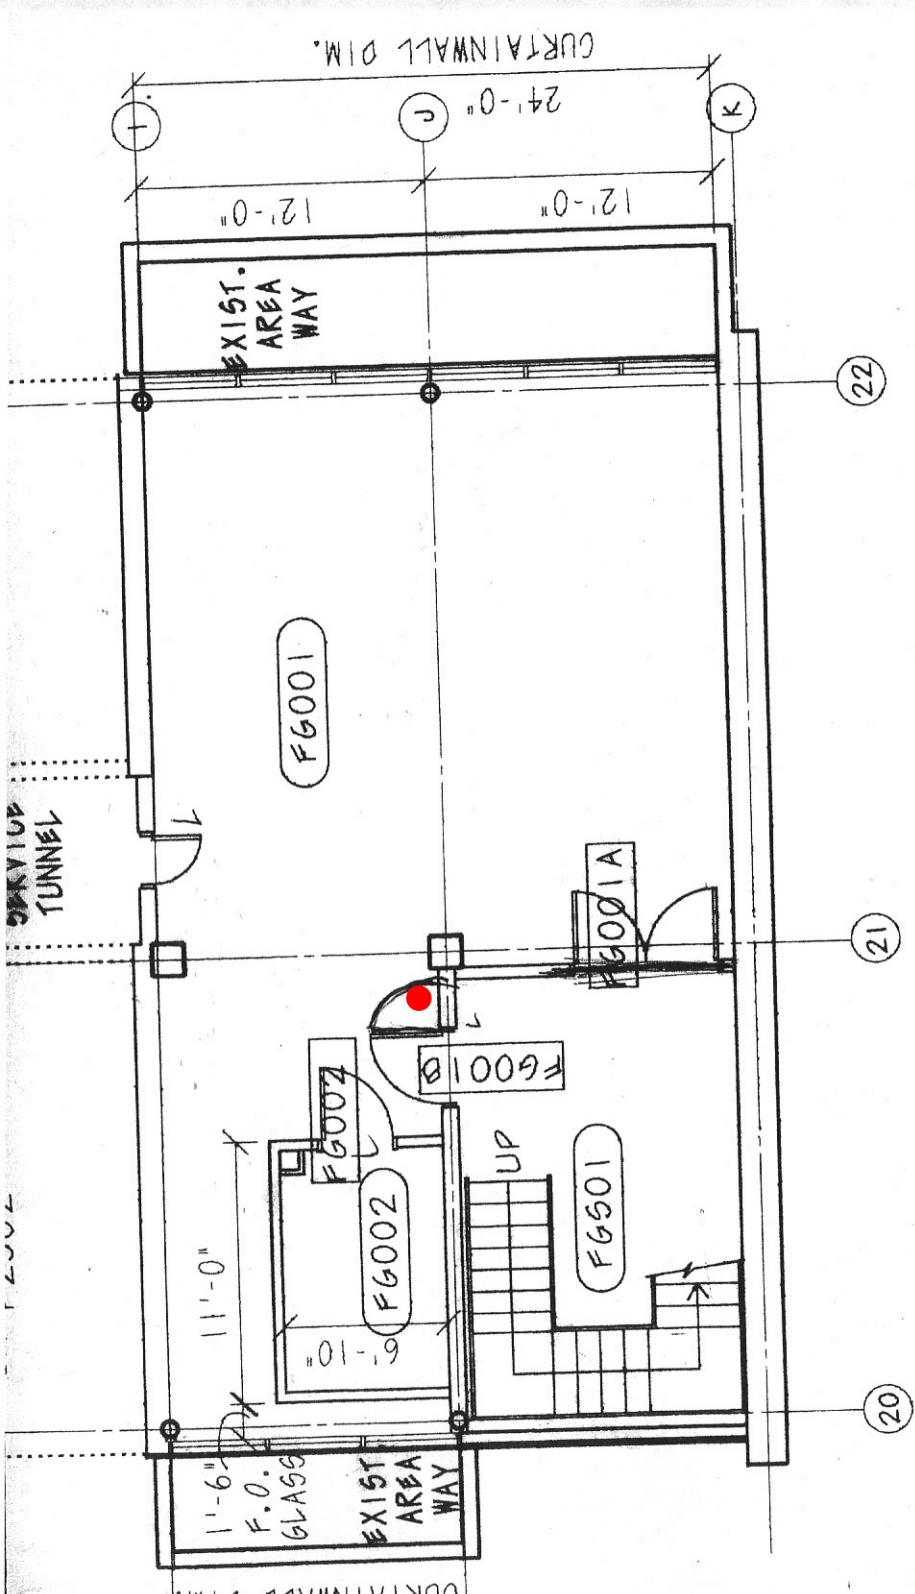


GROUND FLOOR PLAN

Fitch

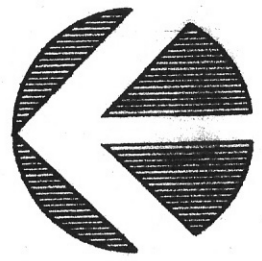


NORTH



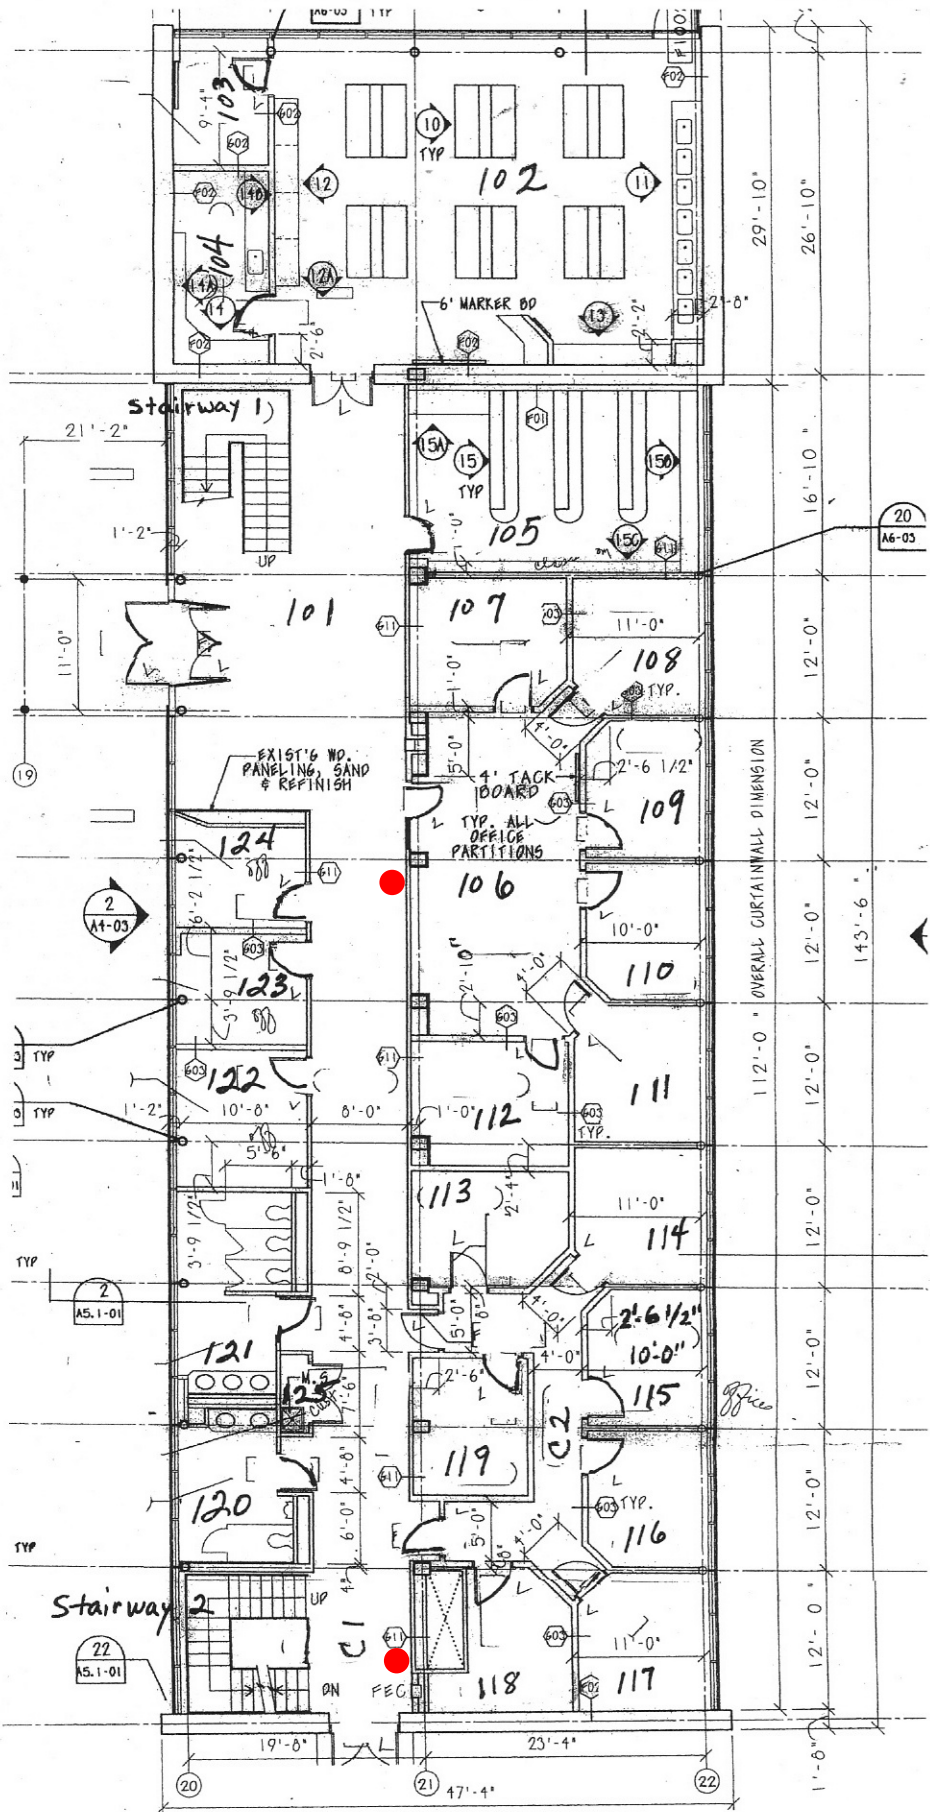

FIRST FLOOR PLAN

Fitch Hall

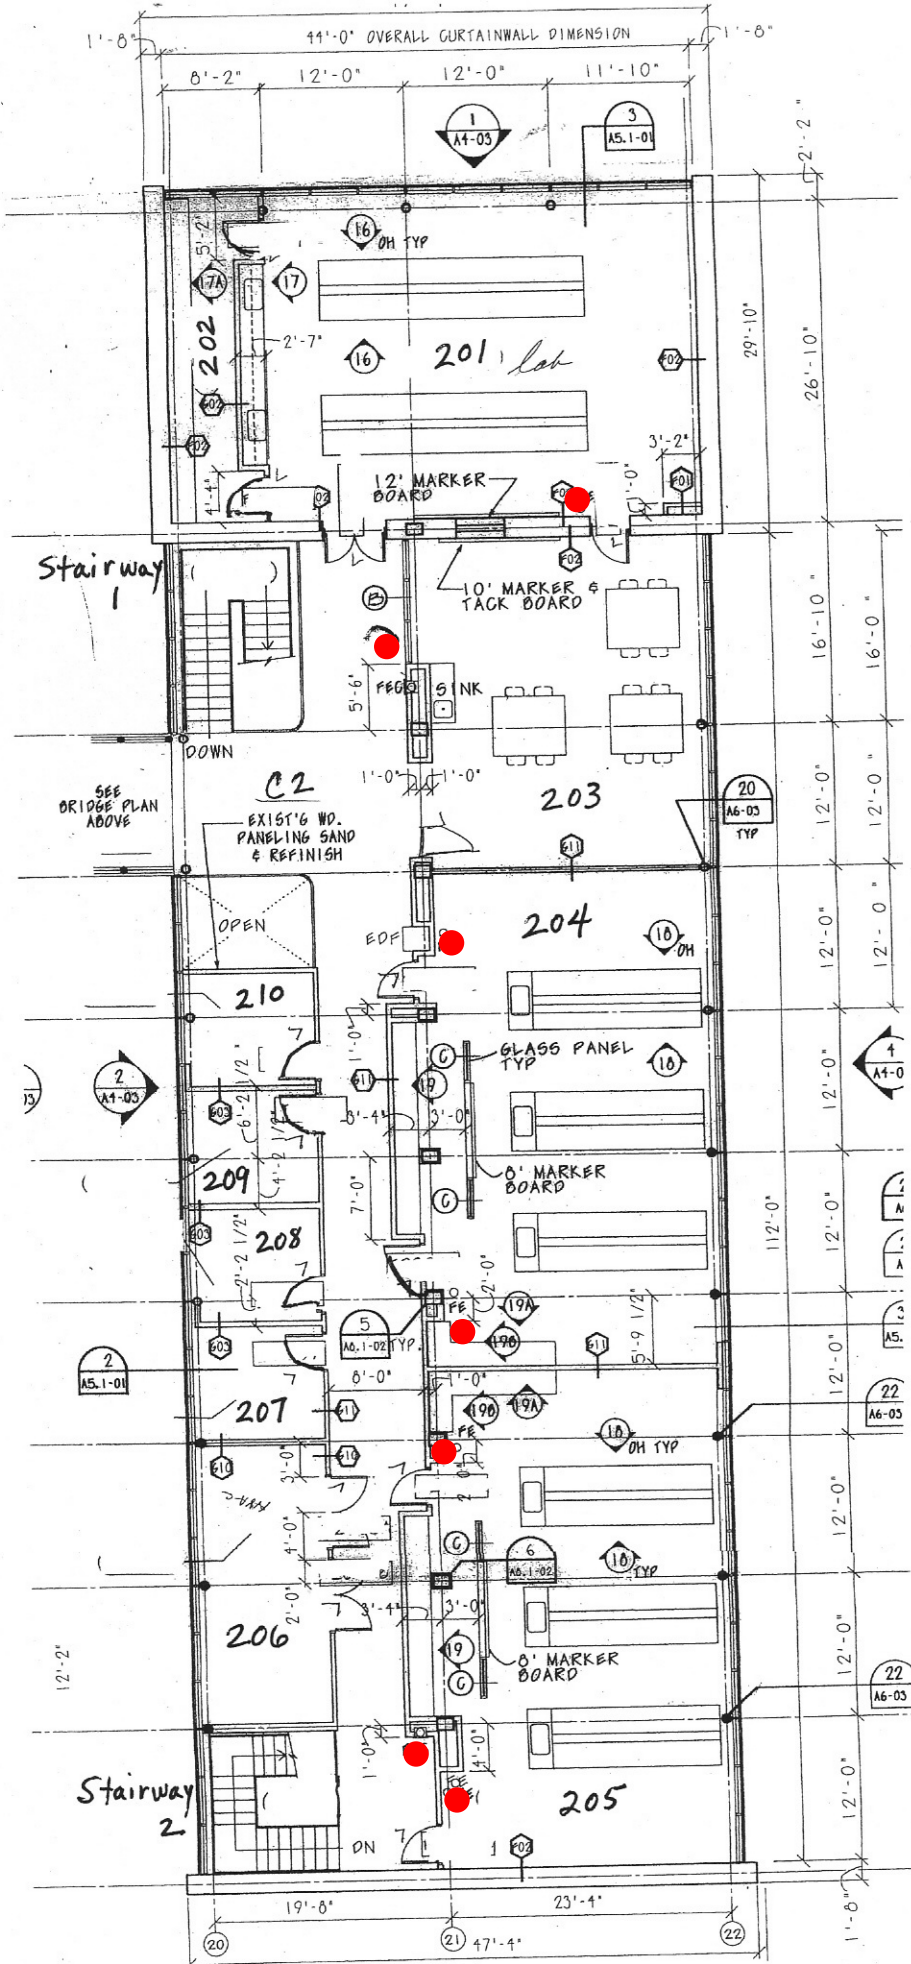

SECOND FLOOR PLAN Fitch Hall