

Hubbell Dining
1315 30th Street
Fire Extinguisher: 27 Total



BALDWIN WHITE
ARCHITECTS, P.C.
3539 GRAND AVENUE
DES MOINES, IOWA 50312
(515) 252-3030
(515) 252-3039

STRUCTURAL
HARRISON
ROBERTS
ENGINEERS
520 42ND STREET
DES MOINES, IOWA 50312
(515) 277-4275

HUBBELL DINING HALL ACCESSIBILITY IMPROVEMENTS

PRELIMINARY - NOT FOR CONSTRUCTION
DRAKE UNIVERSITY, DES MOINES, IOWA 50311

PROJECT #0910

DATE: 16 NOVEMBER 2009

REVISIONS:



SCALE: 1/8" = 1'-0"

LOWER LEVEL
CODE PLAN

SHEET:

A0.0

SCALE: 1" = 10'

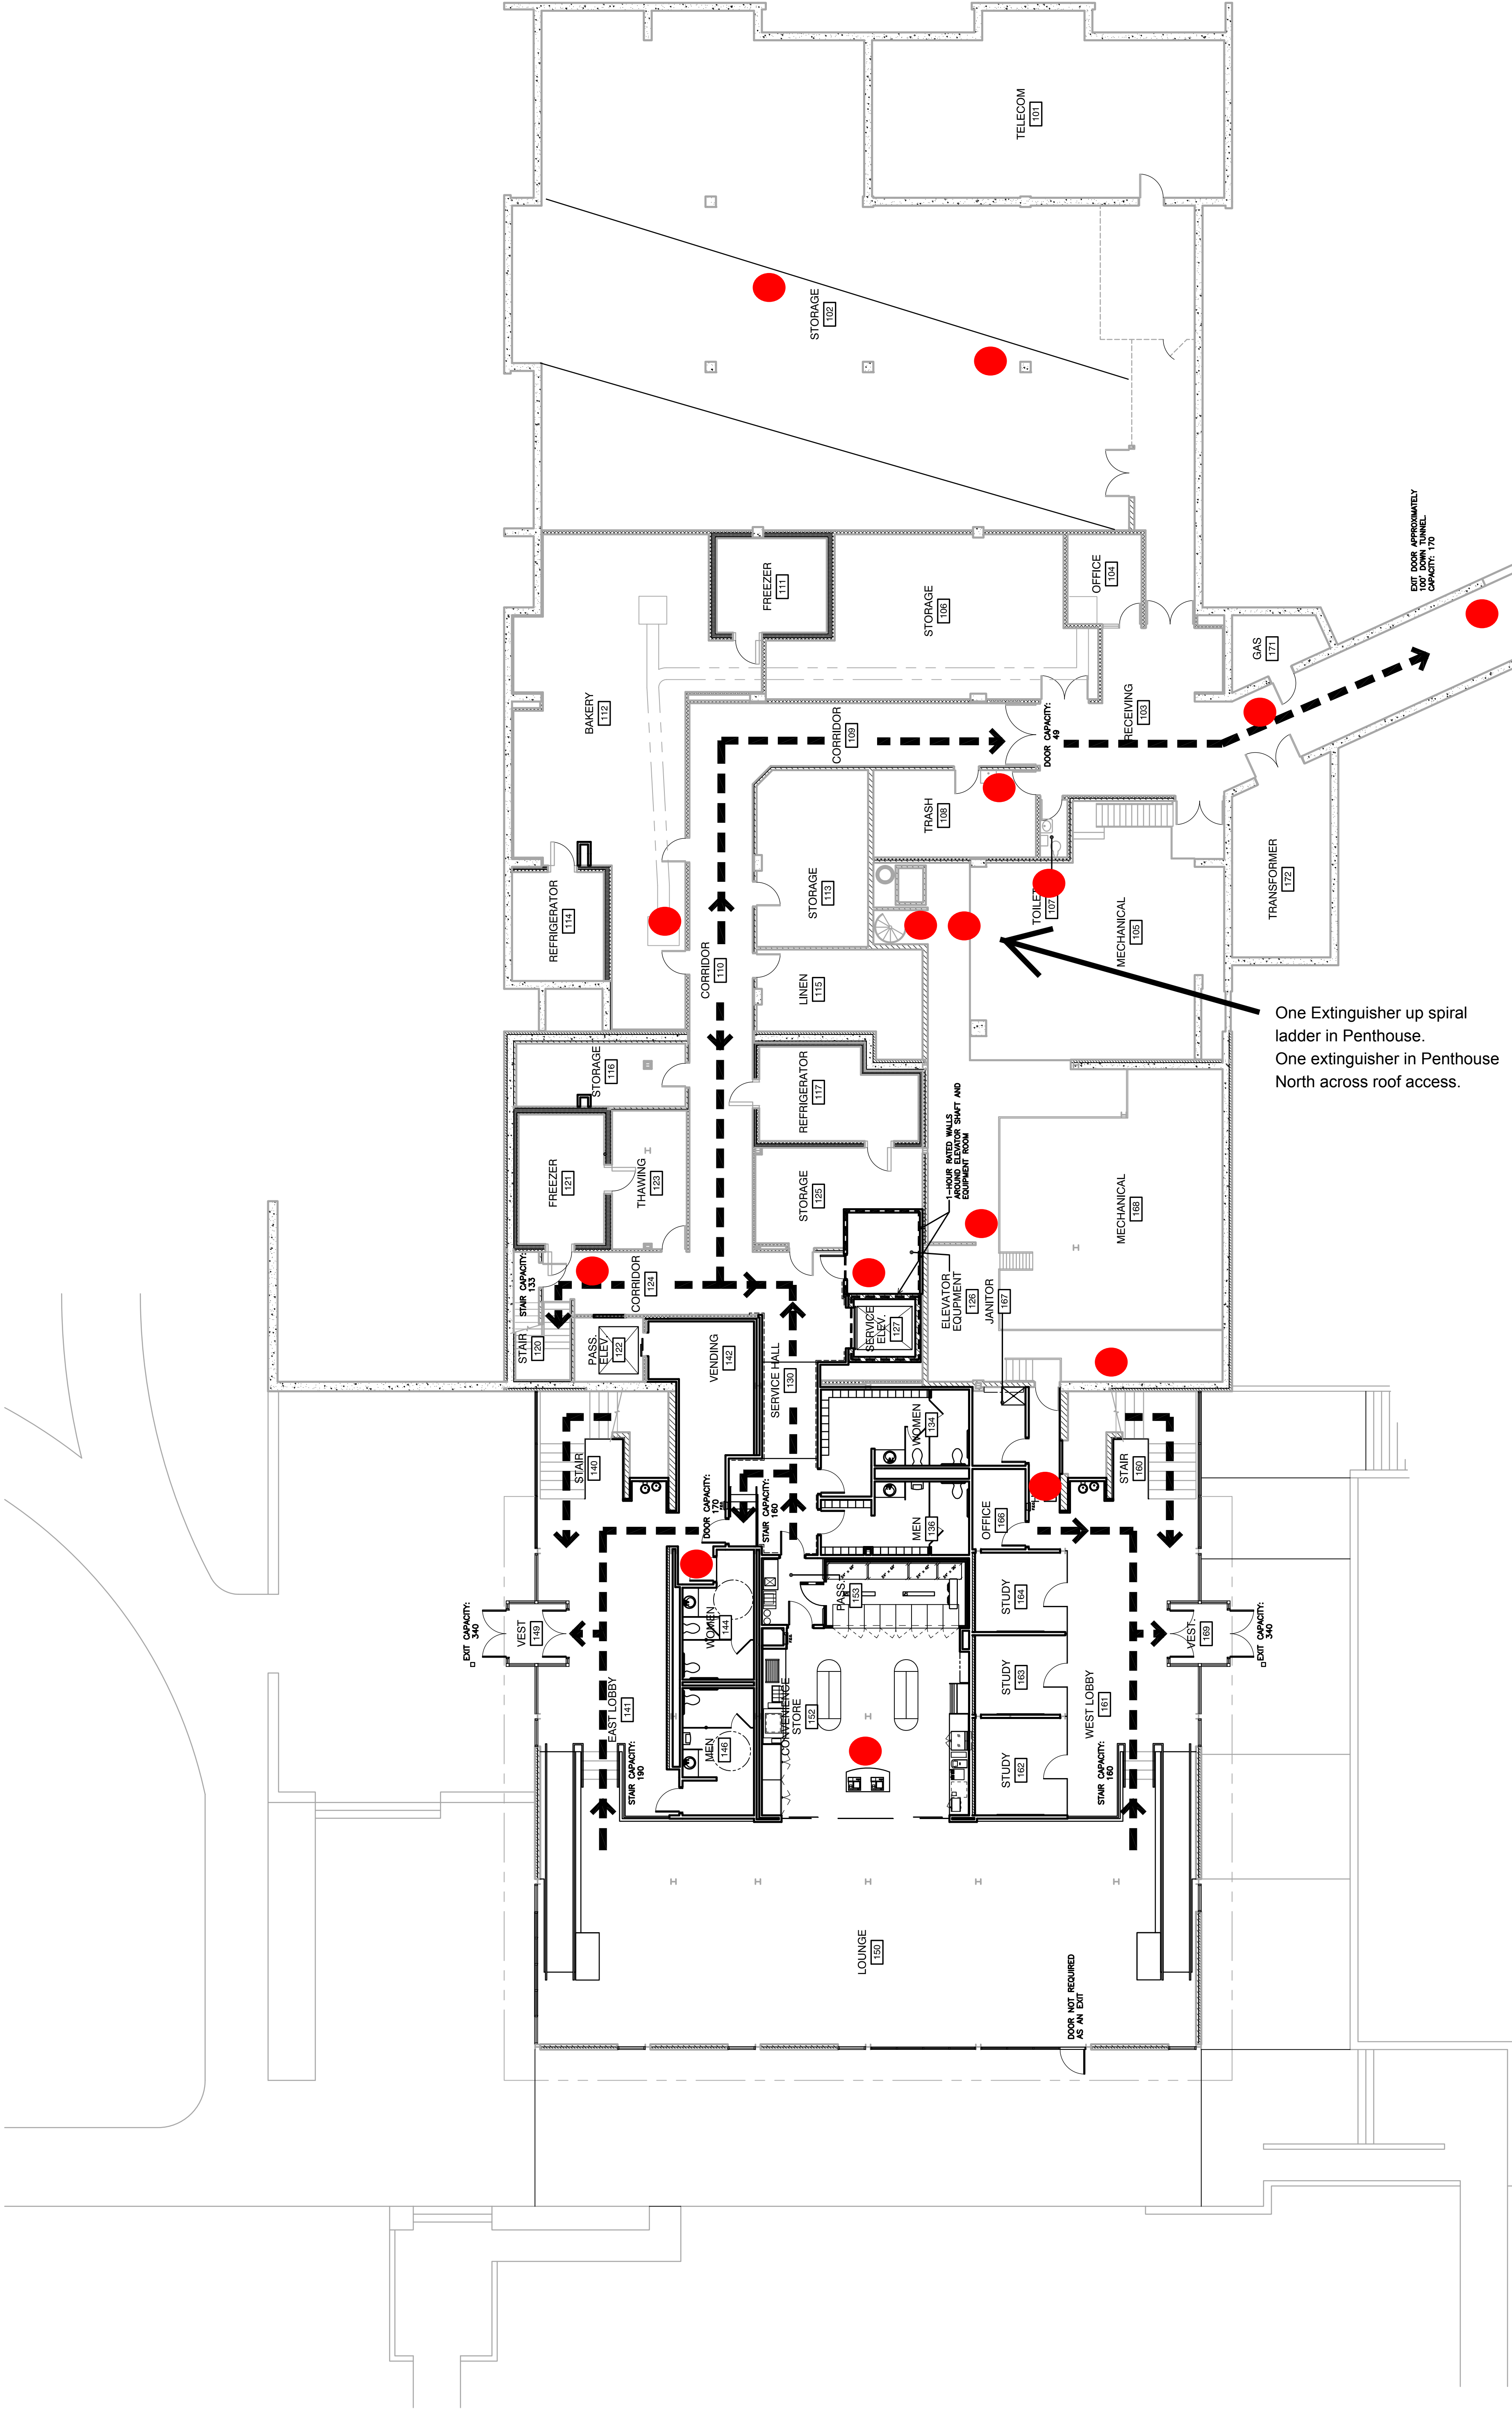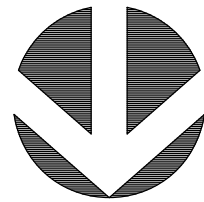

One Extinguisher up spiral
ladder in Penthouse.
One extinguisher in Penthouse
North across roof access.



BALDWIN WHITE
ARCHITECTS, P.C.
3539 GRAND AVENUE
DES MOINES, IOWA 50312
(515) 252-3039

STRUCTURAL
PAGE RHODES
ENGINEERS
520 42ND STREET
DES MOINES, IOWA 50312
(515) 277-4275

HUBBELL DINING HALL
ACCESSIBILITY IMPROVEMENTS
DRAKE UNIVERSITY, DES MOINES, IOWA 50311

PRELIMINARY - NOT FOR CONSTRUCTION

PROJECT #0910

DATE: 9 NOVEMBER 2009

REVISIONS:

SCALE: 1" = 10'

UPPER LEVEL
CODE PLAN

SHEET:

A0.1

SCALE: 1" = 10'

